




FASADE SYD

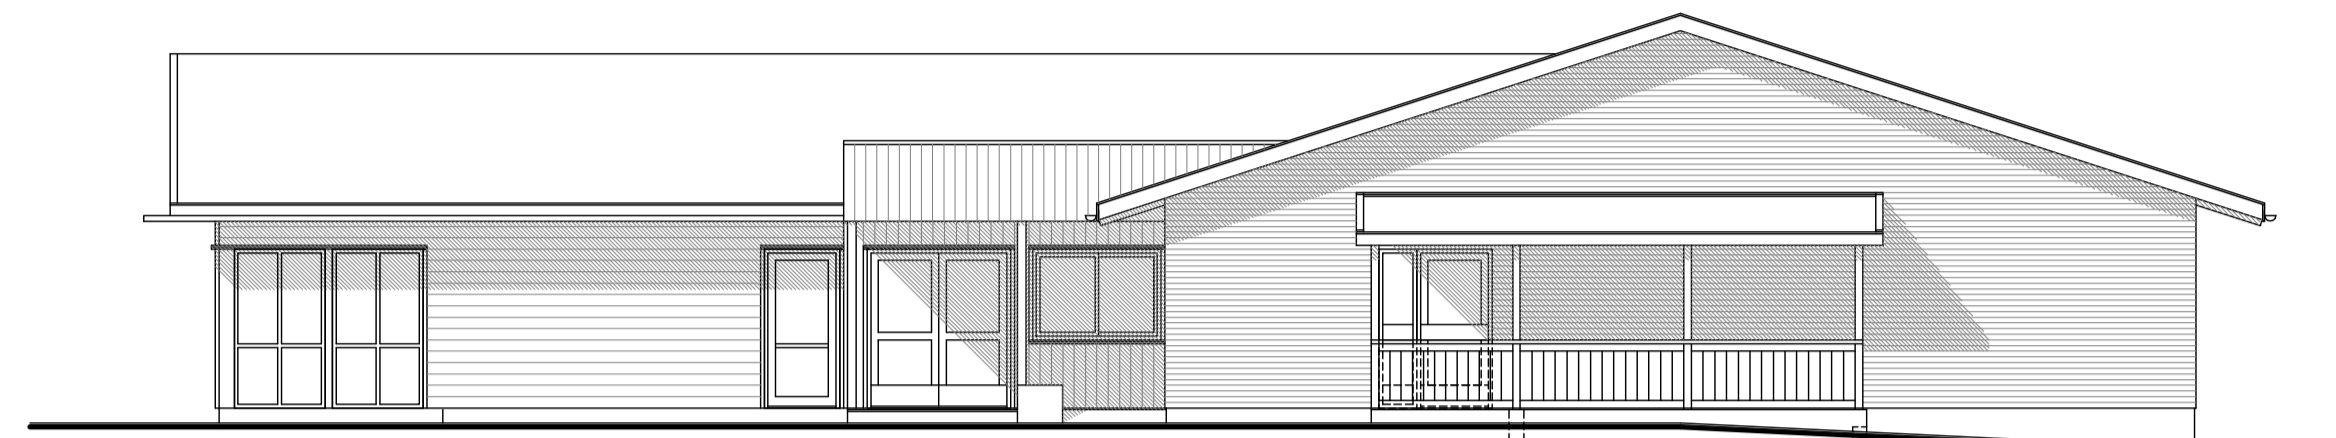


FASADE ØST

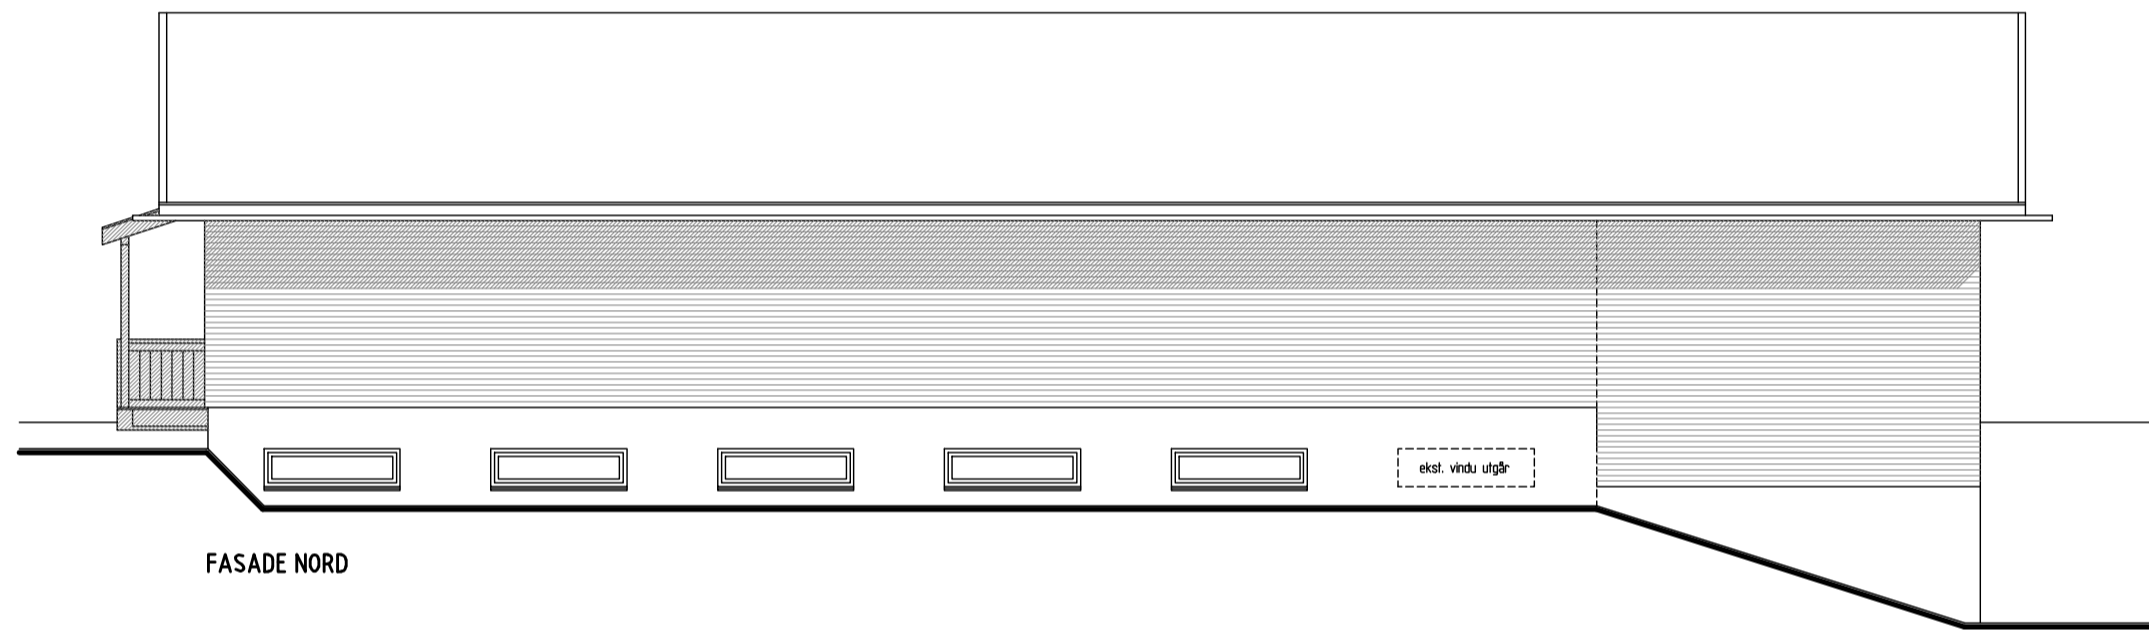


FASADE NORD

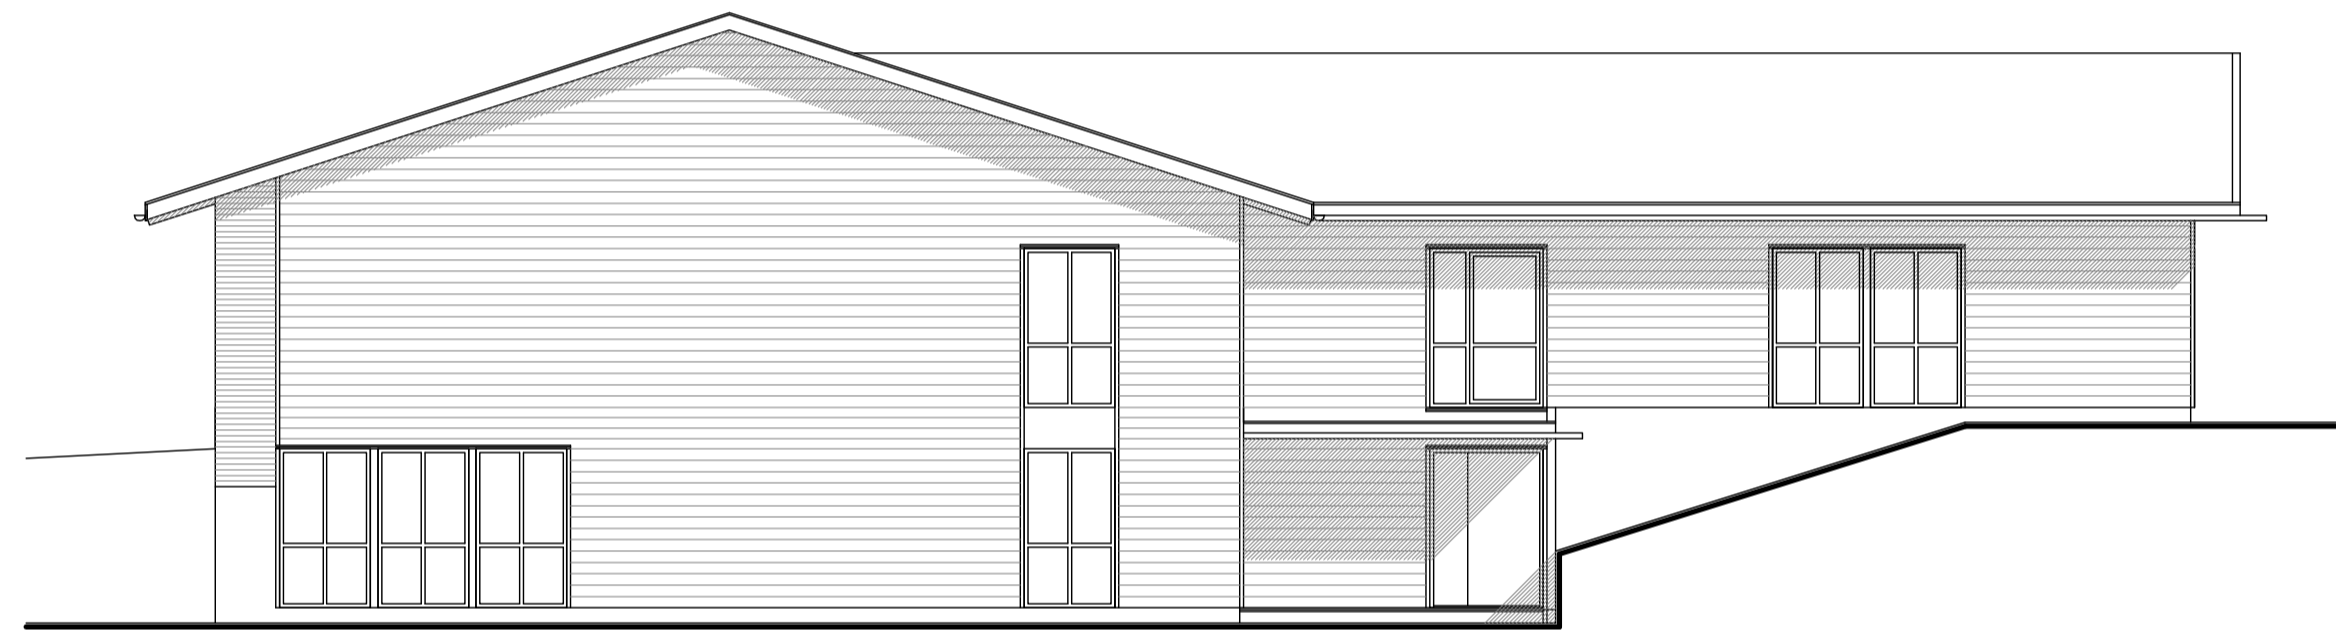


FASADE VEST

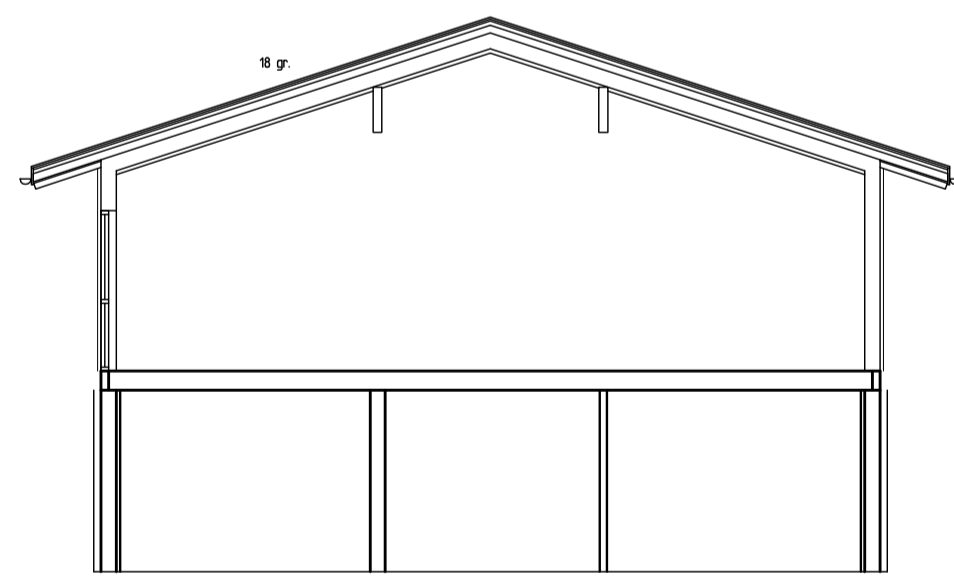

SNITT A-A (TILBYGG)

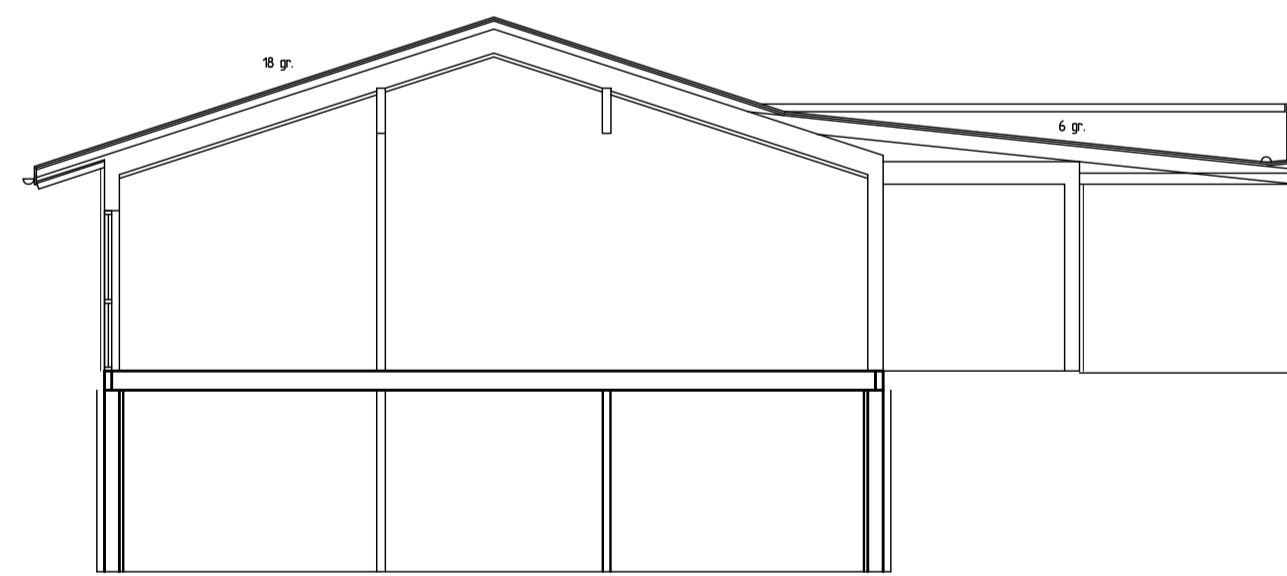

SNITT A-A (TILBYGG)

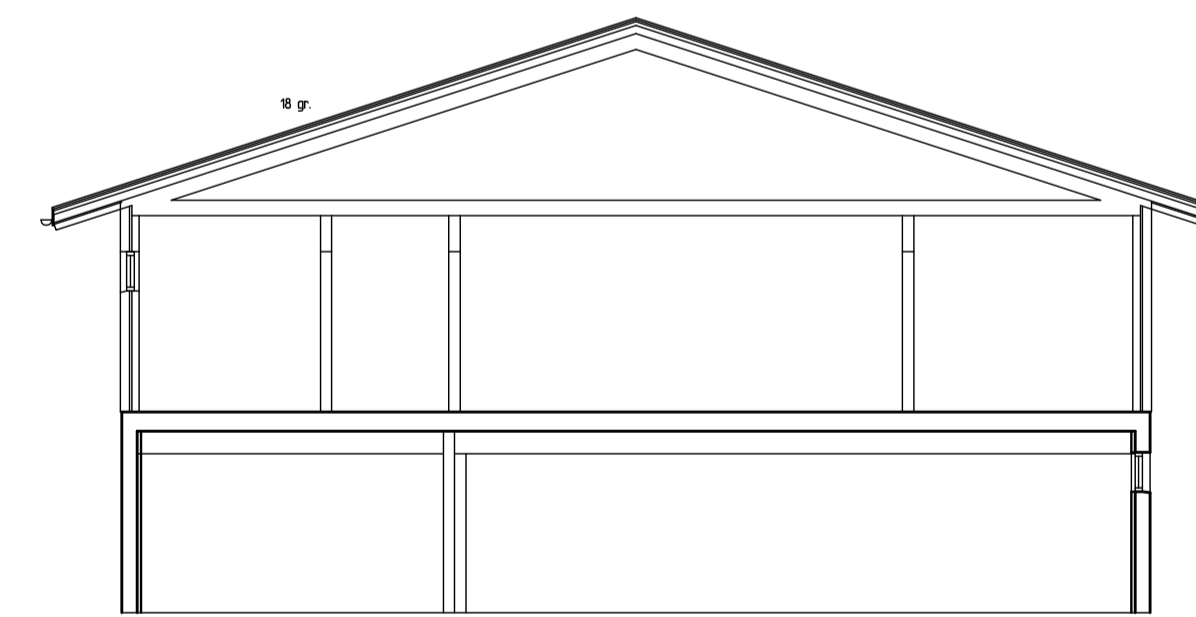

SNITT B-B (EKST.)

MÅLESTOKK:	PROSJEKT NR.:	TEGNINGS NR.:	REVISJON
1:100	206950	313	B

206950 I.F. STORM SKIEN  
UTV. KLUBBHUS - SNITT OG FASADER

B	23.06.10	VINDUER SOM RØMN.VEGER	VSO	TMO
A	21.05.10	DIV. OMTEGN.	VSO	TMO
REV	DATE	REVISJON/GJELDER	TEGN	KONT

LOKALBEREINGNING

PROSJEKT  
206950 I.F. STORM  
SKIEN



JM Byggholt AS, Grenland  
Lundagata 4C, Skien, PB 45  
T: 35 54 33 50  
F: 35 54 33 60  
E-post: grenland@byggholt.no  
Oslo Vestfold Grenland Bergen Stavanger

FASE FORPROSJEKT			
DATE:	TEGN:	KONT:	FAGL:
05.05.10	Vidar Solli	Tore Moen	Tore Moen

UTV. KLUBBHUS  
SNITT OG FASADER m/ liggende kledning

MÅLESTOKK:	PROSJEKT NR.:	TEGNINGS NR.:	REVISJON
1:100	206950	313	B